


記載例 1 (公共枿 1 基)

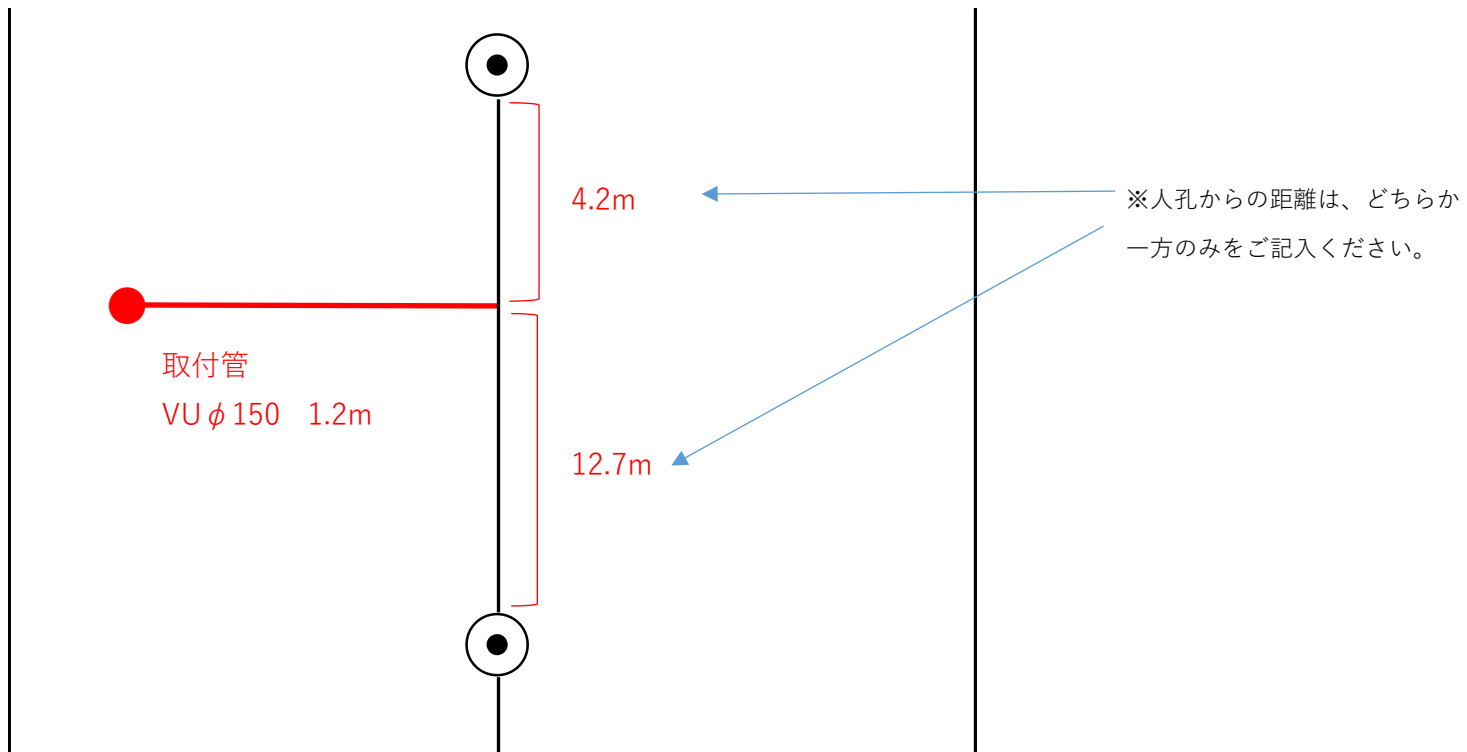

記載例 2 (本管延長7.5m、組立人孔 1 基、公共枿 1 基)

